




4 2 BEDROOM DOUBLE (30 UNITS)
 Scale: 1/4" = 1'-0"
 ROOMS: 102, 113, 114, 124, 125, 126, 202, 213, 214, 224, 225, 226, 302, 313, 314, 324, 325, 326, 402, 413, 414, 424, 425, 426, 502, 513, 514, 524, 525, 526

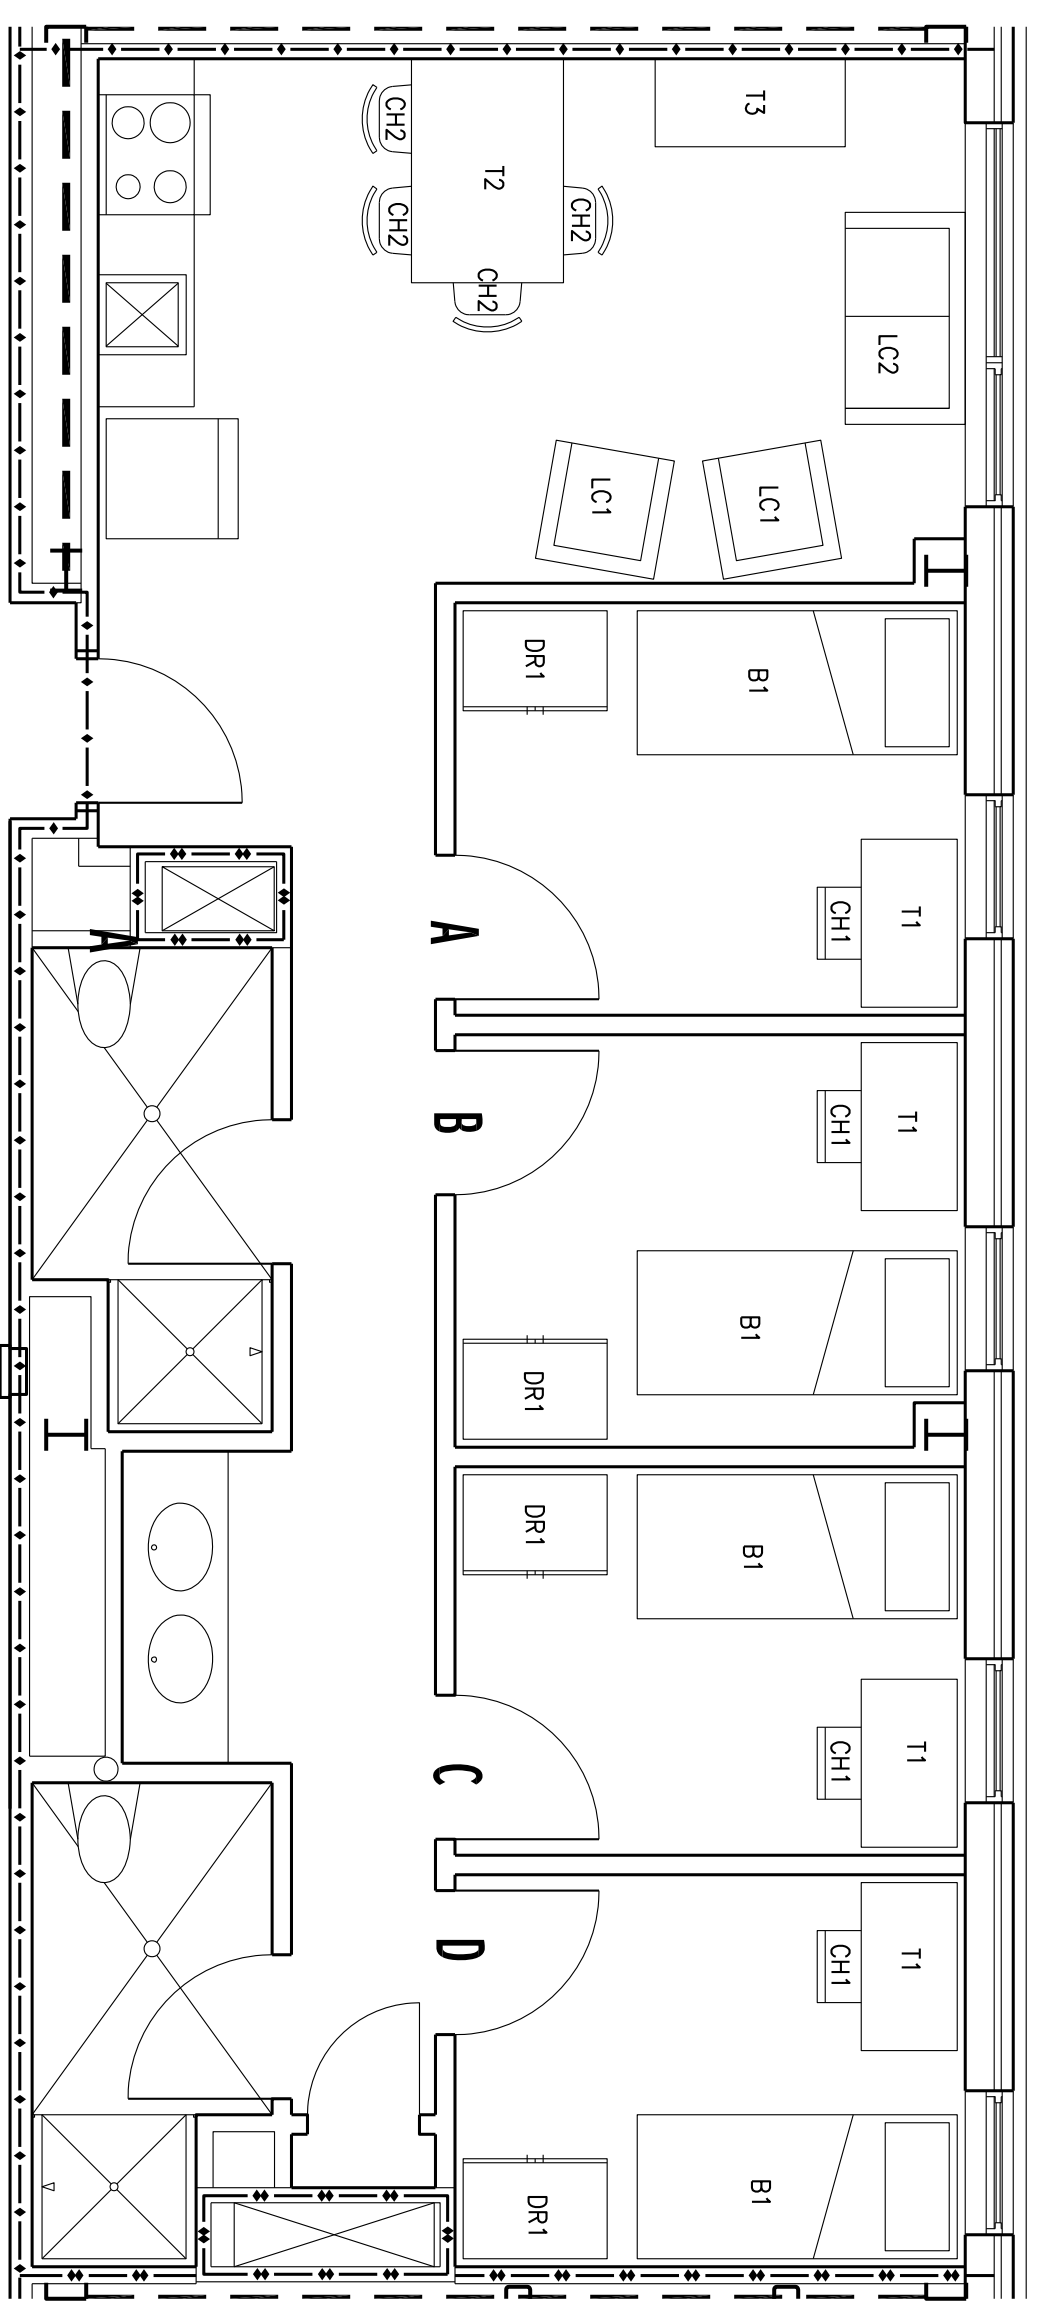

2 4 BEDROOM SINGLE (39 UNITS)
 Scale: 1/4" = 1'-0"
 ROOMS: 103, 108, 110, 112, 115, 116, 122, 203, 208, 209, 210, 212, 215, 216, 222, 303, 308, 309, 310, 312, 315, 316, 322, 403, 408, 409, 410, 414, 415, 416, 422, 508, 509, 510, 503, 512, 515, 516, 522

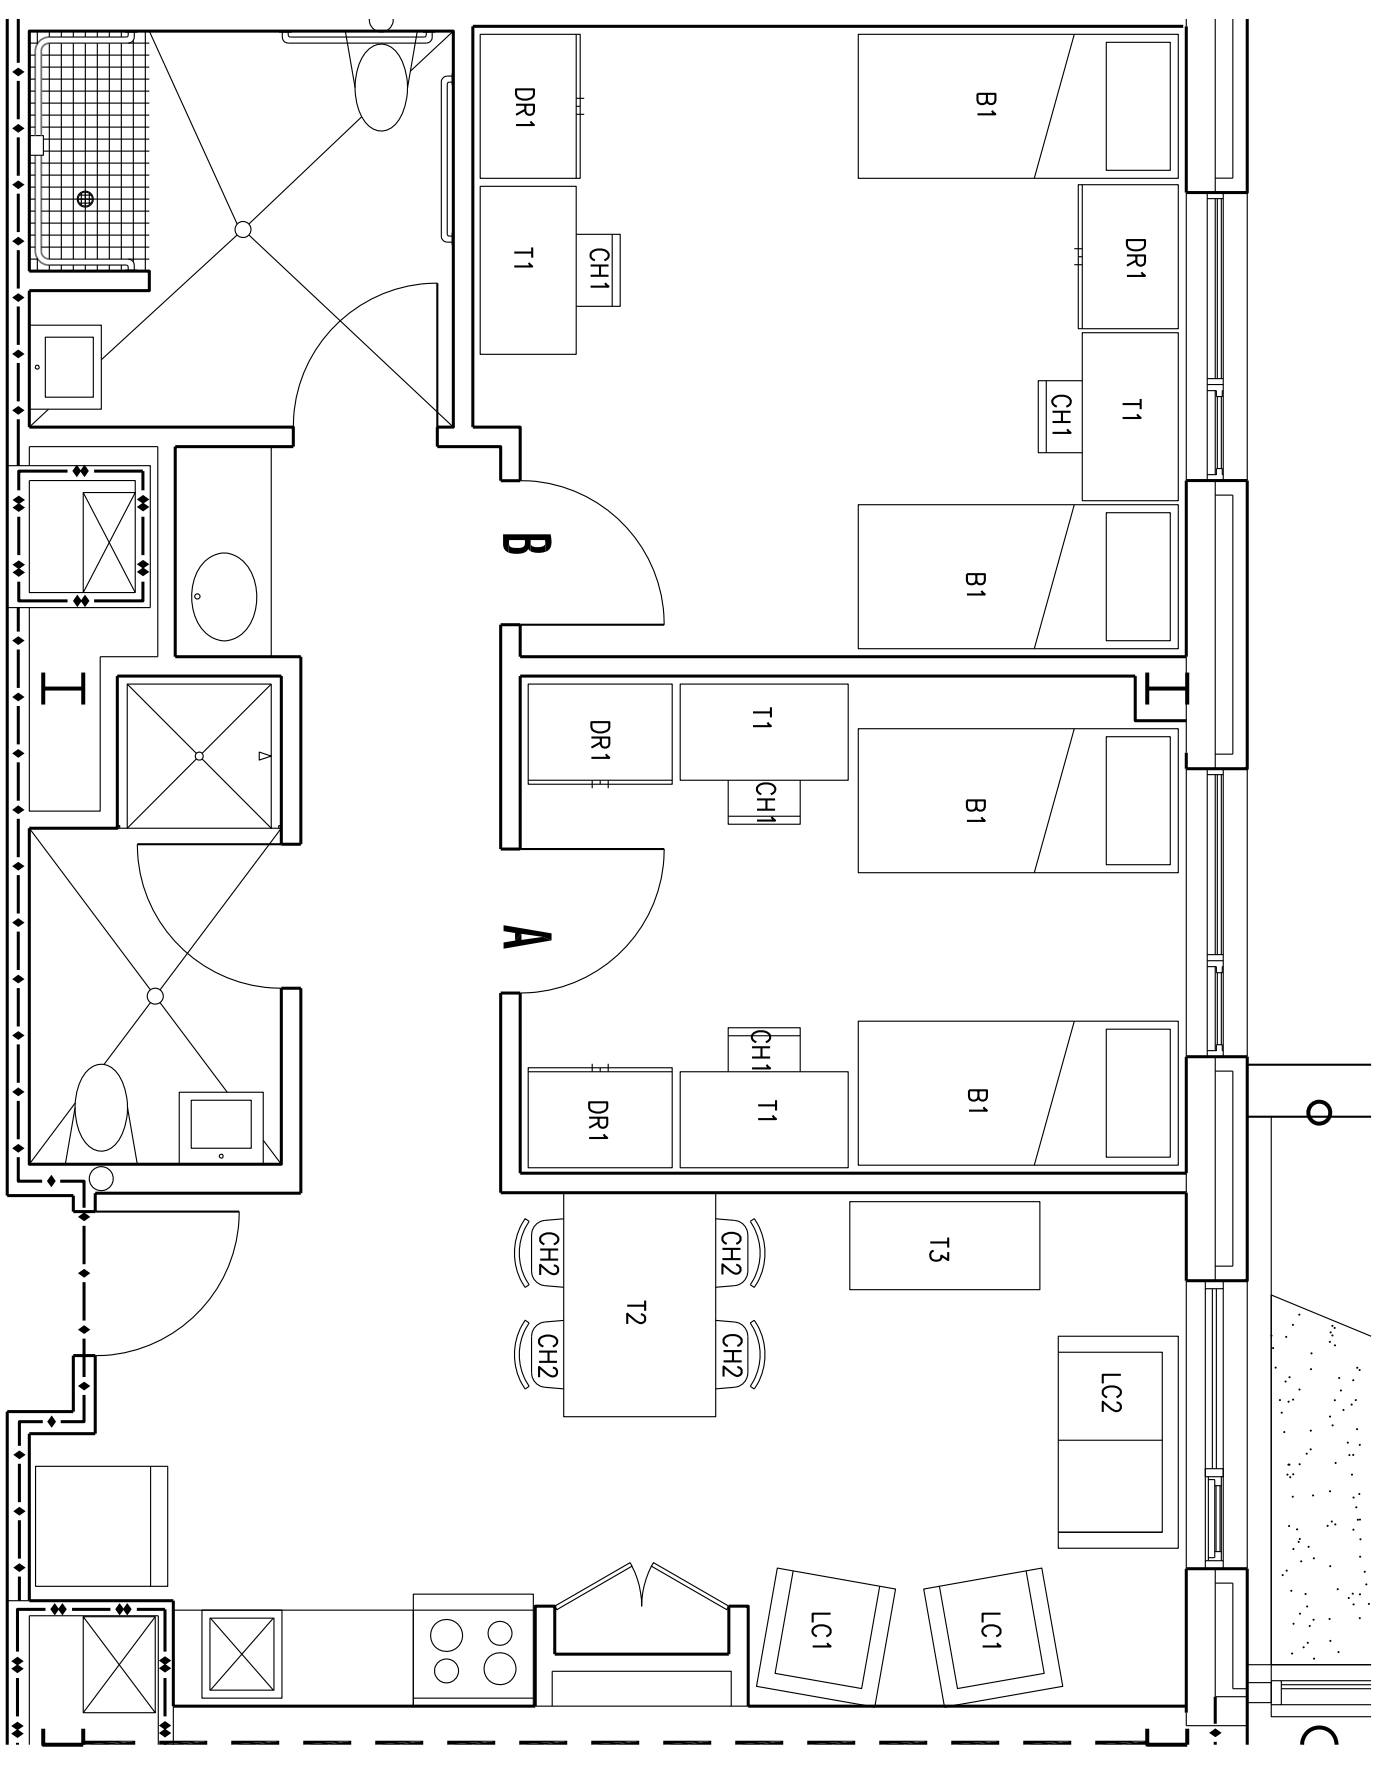

3 2 BEDROOM DOUBLE - ACCESSIBLE (4 UNITS)
 Scale: 1/4" = 1'-0"
 ROOMS: 201, 301, 401, 501

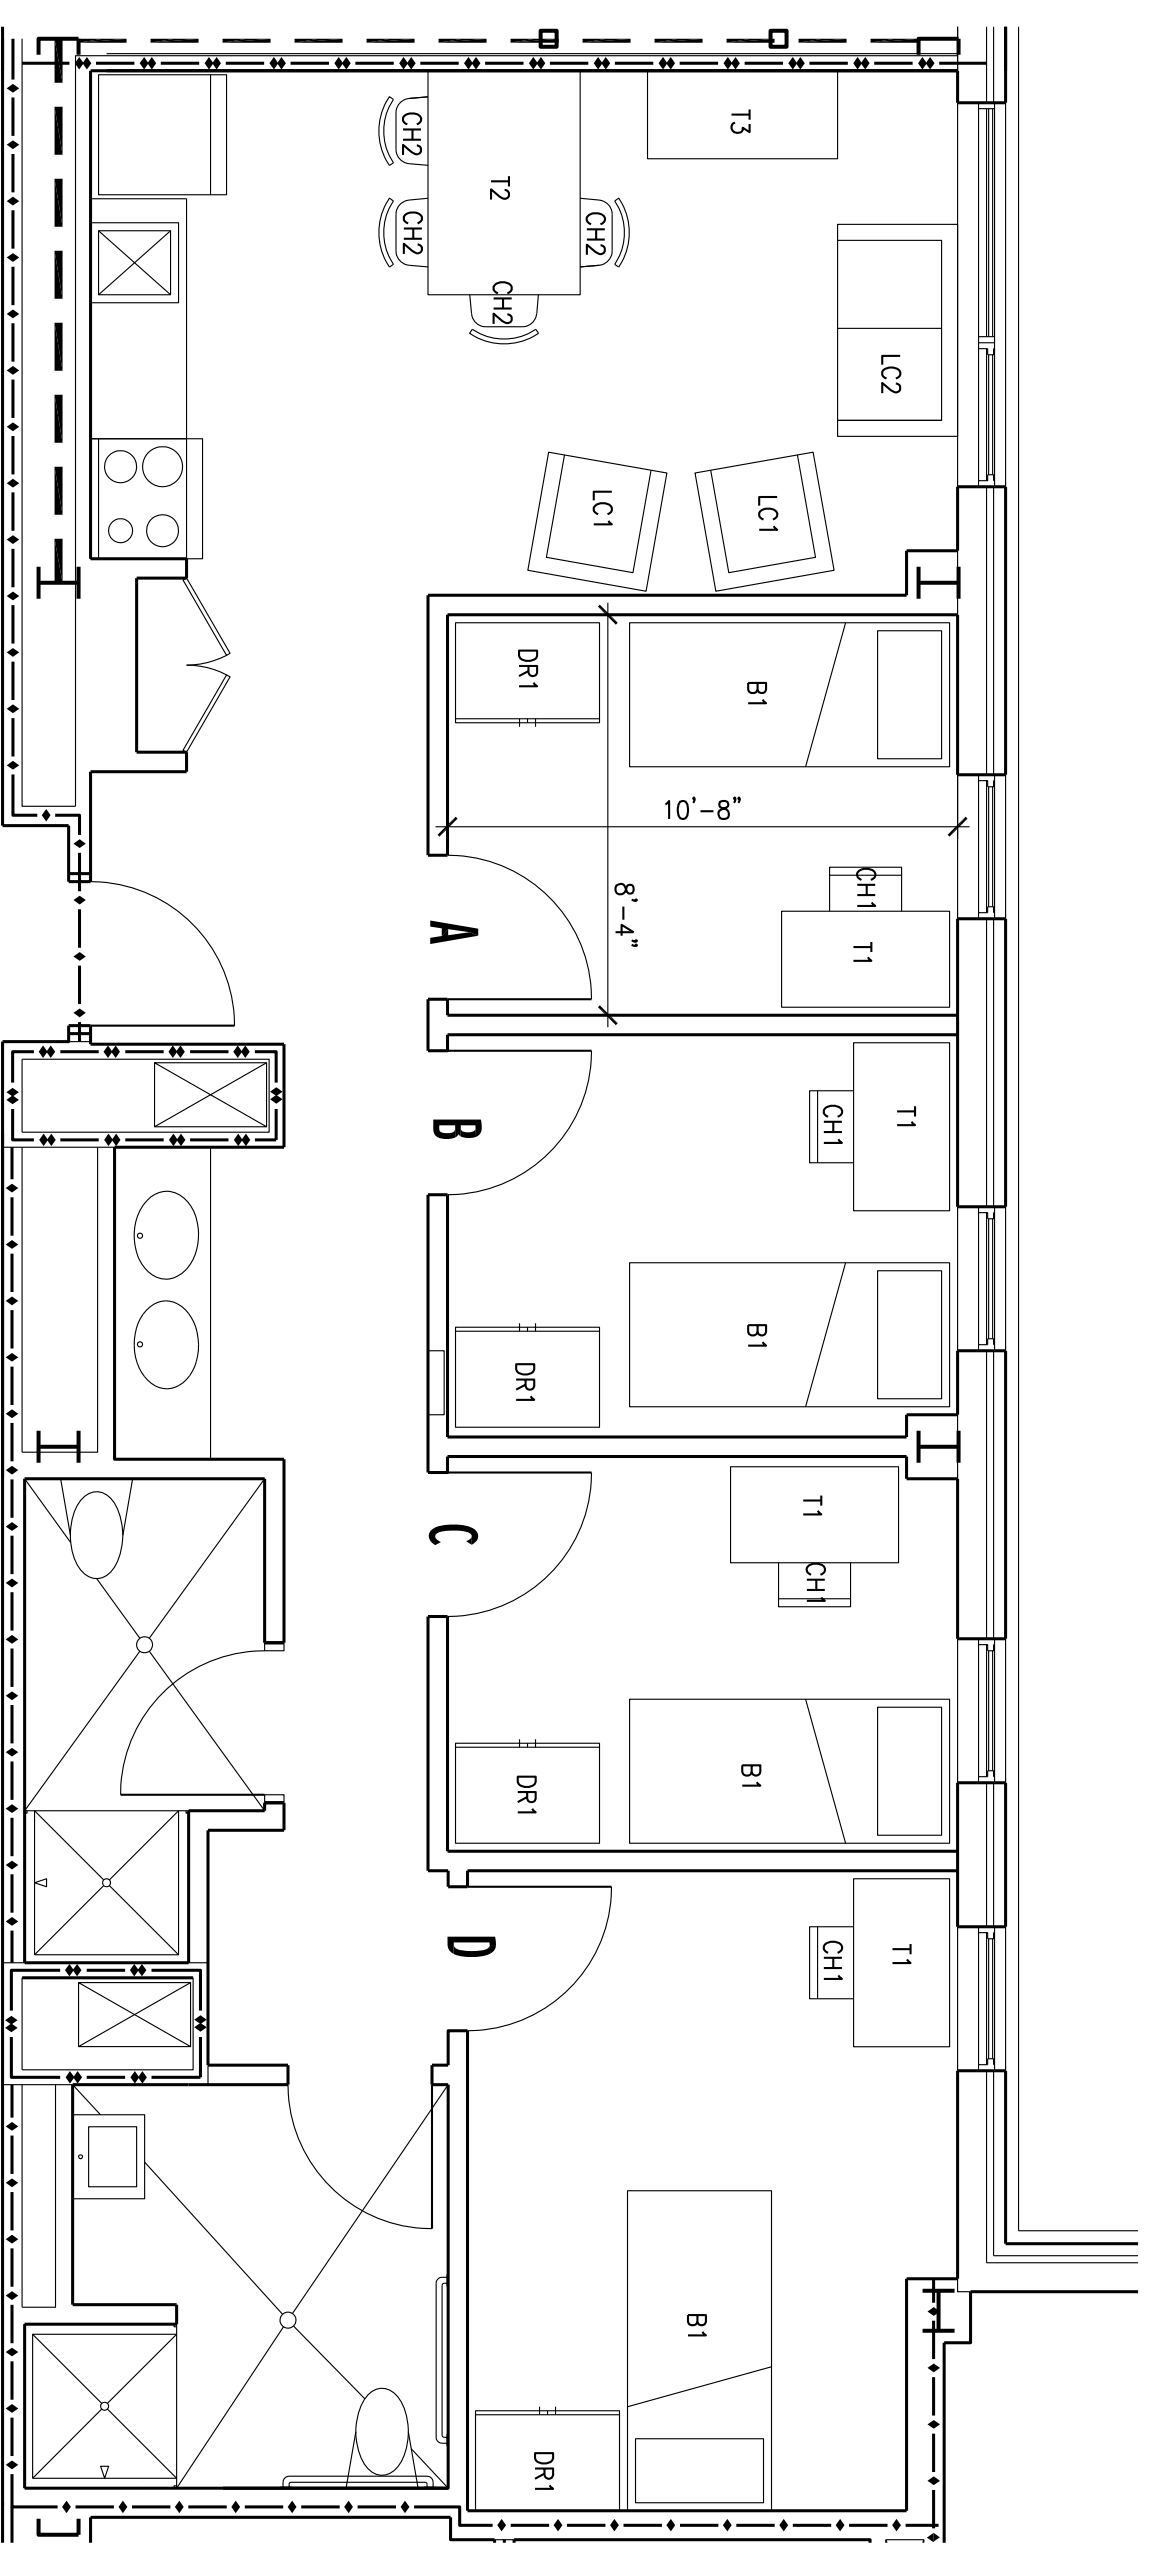

1 4 BEDROOM SINGLE - ACCESSIBLE (10 UNITS)
 Scale: 1/4" = 1'-0"
 ROOMS: 107, 120, 207, 220, 307, 320, 407, 420, 507, 520

FURNITURE LEGEND	
B1	STUDENT BED
B2	RESIDENT DIRECTOR BED
CHZ	DESK CHAIR
CHZ	DINING ROOM CHAIR
DR1	STUDENT DRESSER
LC1	LIVING ROOM CHAIR
LC2	LIVING ROOM LOVESHAT
LC3	DINING ROOM LOVESHAT
LC4	COMMON LOUNGE LOVESHAT
T1	STUDENT DESK
T2	DINING ROOM TABLE
T3	COFFEE TABLE

Project Title: UNIVERSITY OF NEW HAVEN NEW RESIDENCE HALL	
Drawing Title: ROOM NUMBERING PLAN	
Project No. 74463.10 Scale: 1/4"=1'-0" Drawn By: TK/NC/SP Checked By: RT Approved By: VG Date: 3/06/2009	
Drawing No. A10-01a	
No. Description Date DMC ISSUE & REVISION HISTORY	Stamp
Key Plan	