




4 RESIDENT ASSISTANT WEST (5 UNITS)  
 Scale: 1/4" = 1'-0"  
 ROOMS: 123, 223, 232, 423, 523

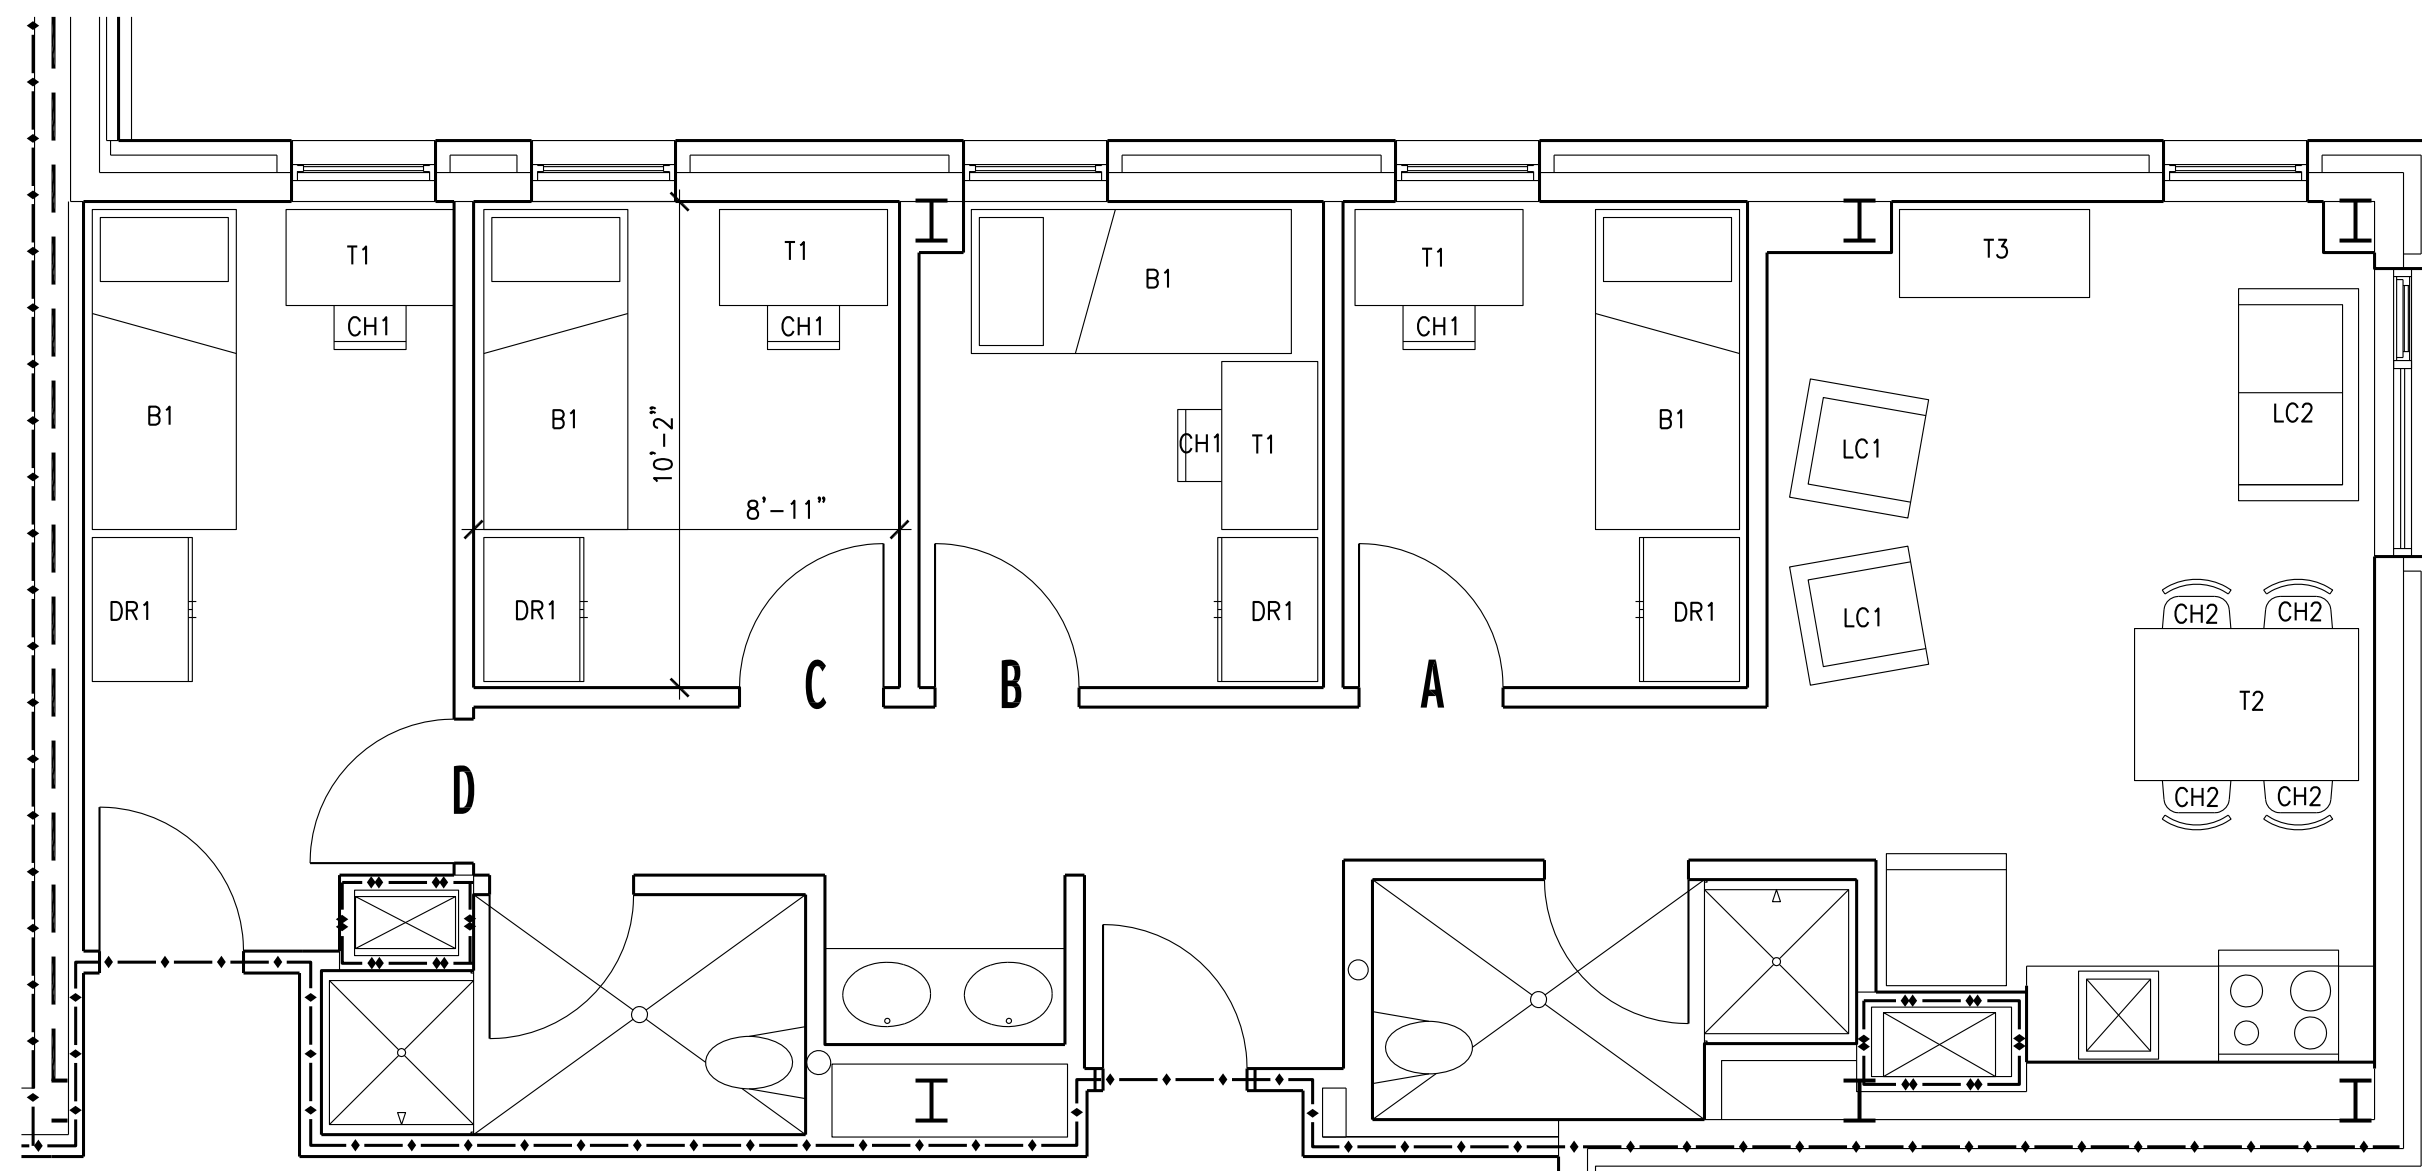

3 RESIDENT ASSISTANT EAST (5 UNITS)  
 Scale: 1/4" = 1'-0"  
 ROOMS: 111, 211, 311, 411, 511

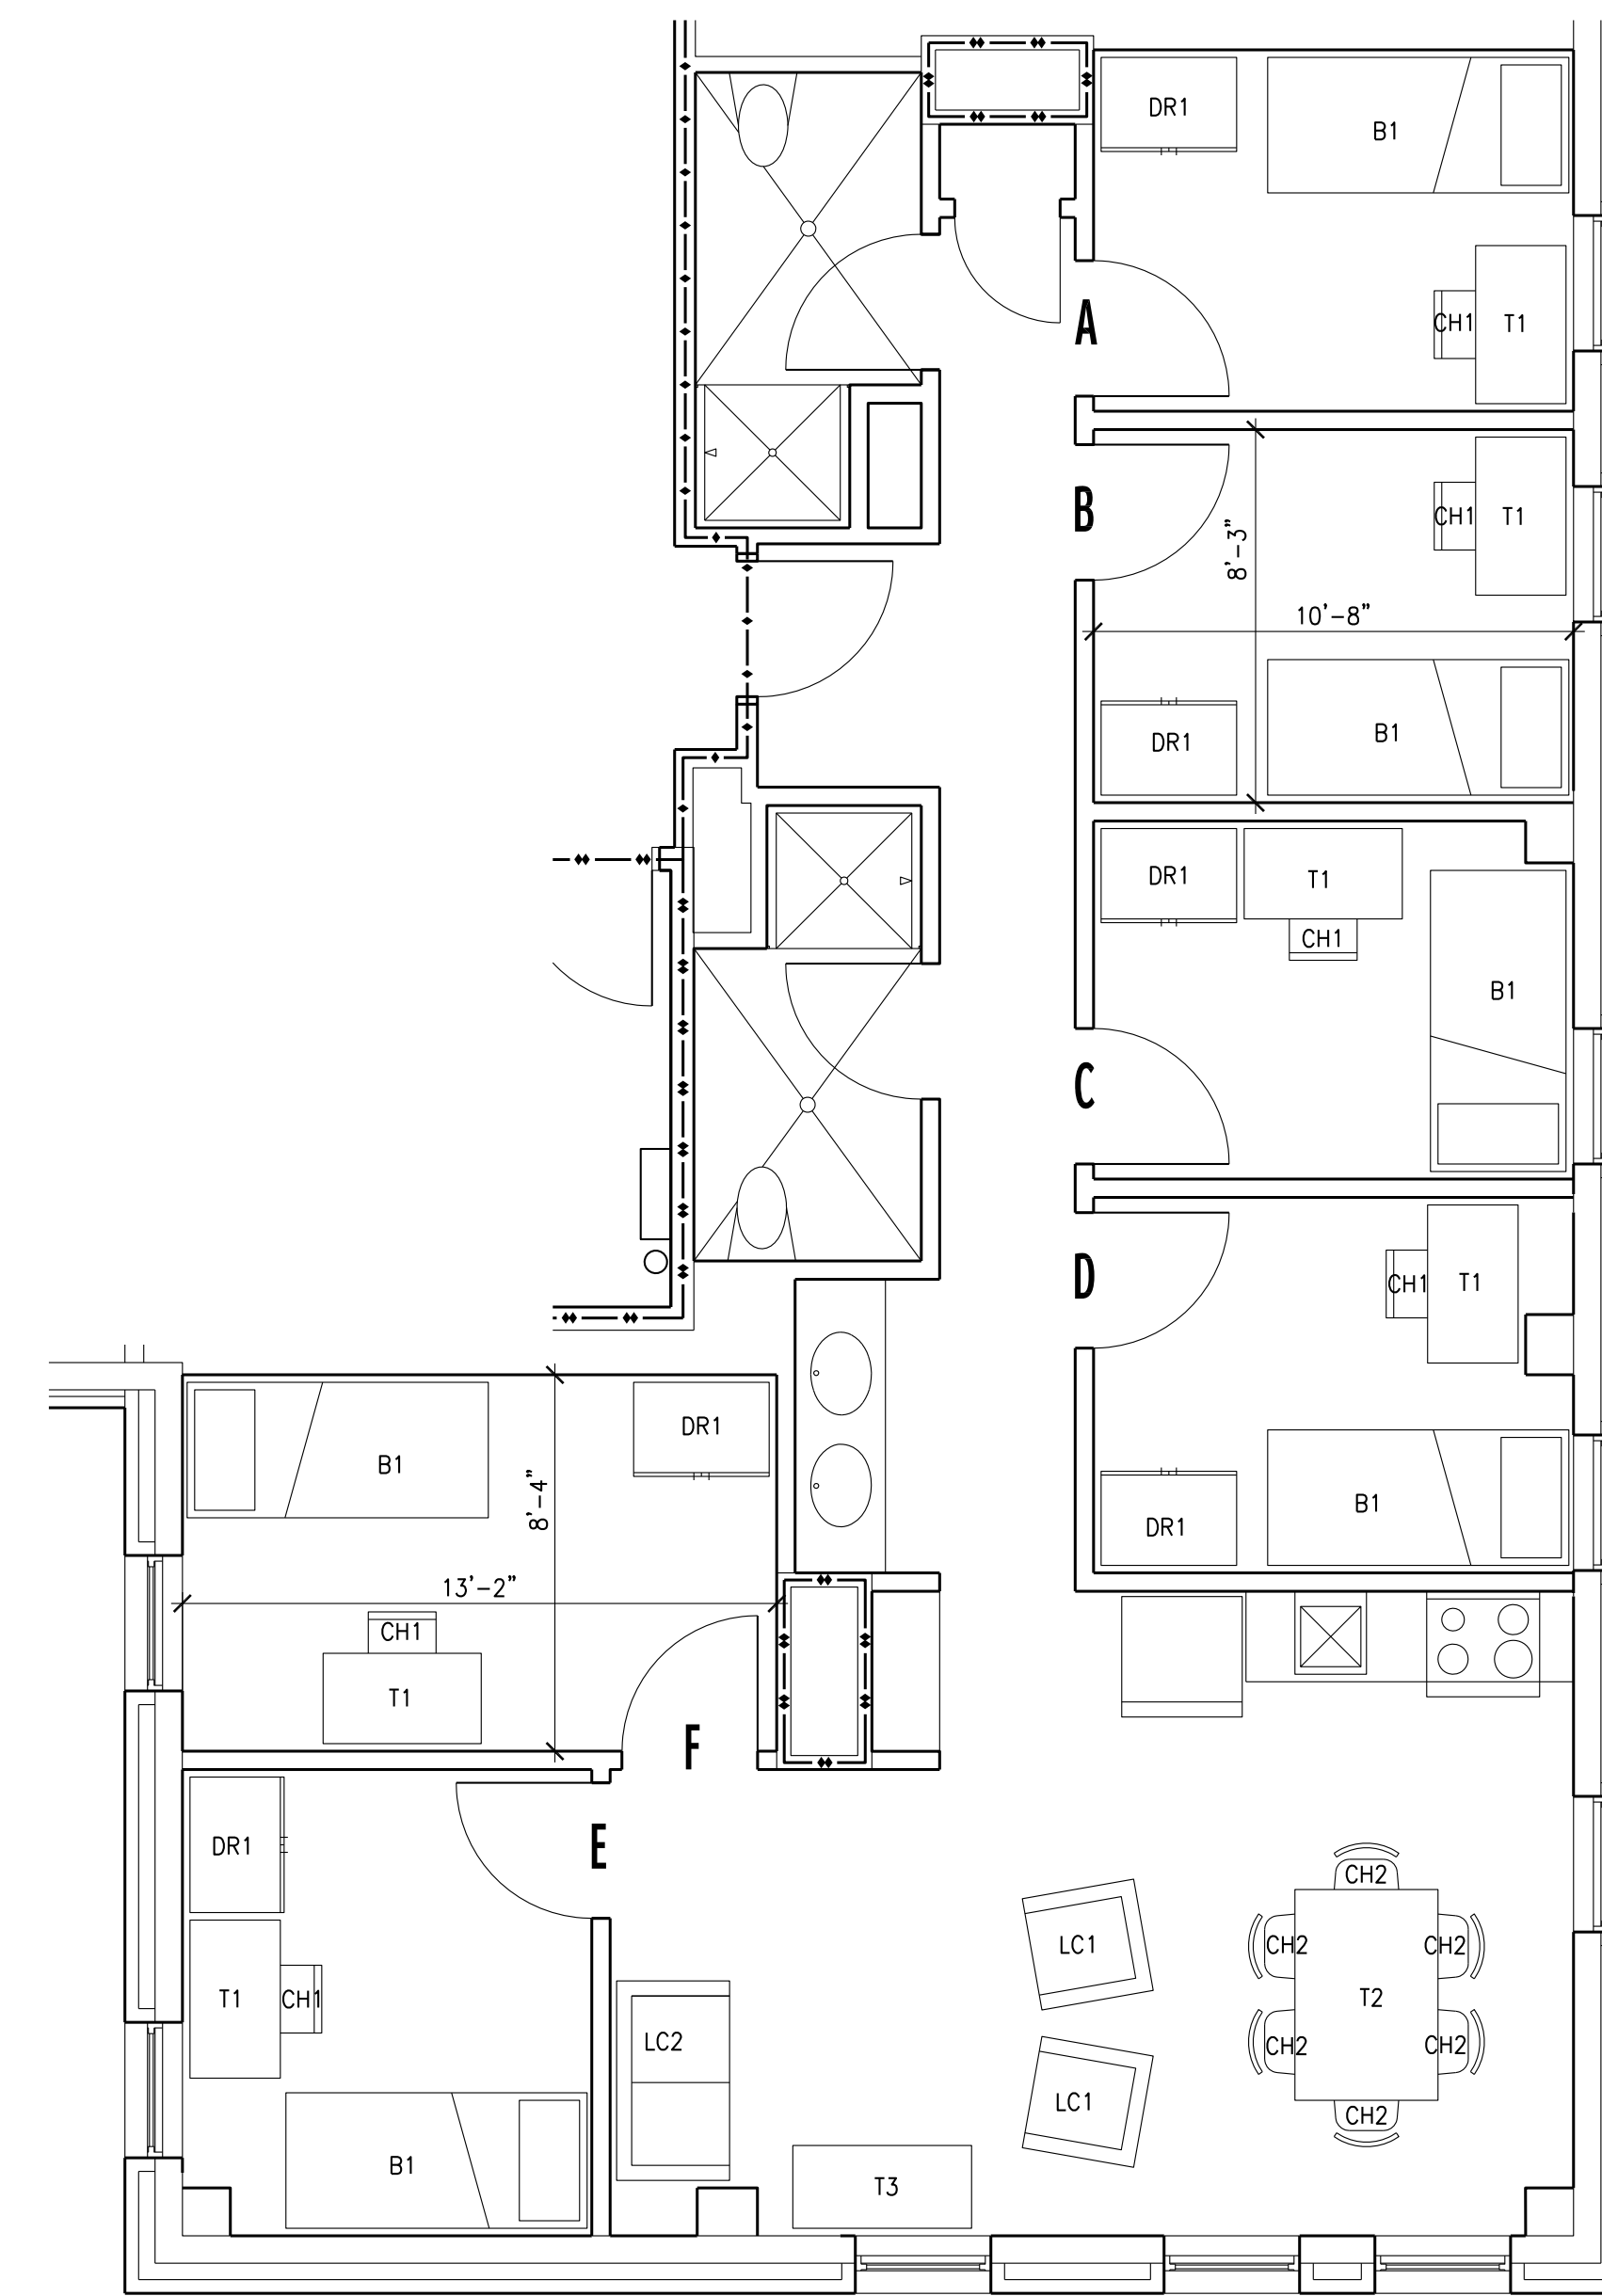

2 6 BEDROOM SINGLE (5 UNITS)  
 Scale: 1/4" = 1'-0"  
 ROOMS: 121, 221, 321, 421, 521

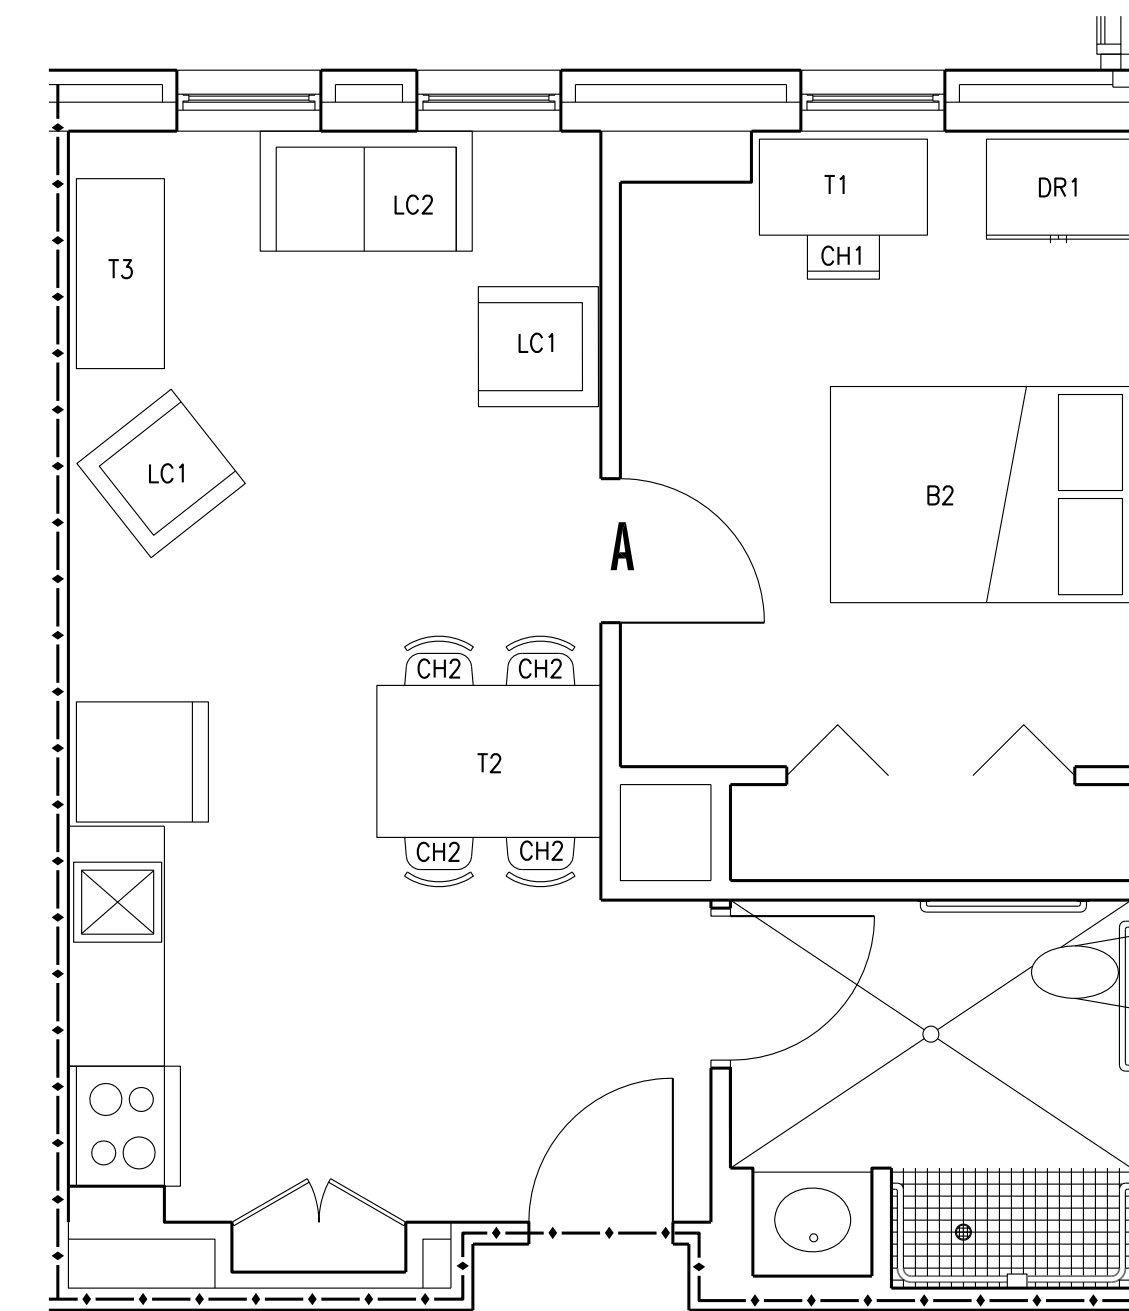

1 RESIDENCE DIRECTOR (1 UNIT)  
 Scale: 1/4" = 1'-0"  
 ROOM: 101

FURNITURE LEGEND

B1	STUDENT BED
B2	RESIDENT DIRECTOR BED
CH1	DESK CHAIR
CH2	DINING ROOM CHAIR
DR1	STUDENT DRESSER
LC1	LIVING ROOM CHAIR
LC2	LIVING ROOM LOVESEAT
LC3	COMMON LOUNGE CHAIR
LC4	COMMON LOUNGE LOVESEAT
T1	STUDENT DESK
T2	DINING ROOM TABLE
T3	COFFEE TABLE

No.	Description	Date
DWG ISSUE & REVISION HISTORY		
Stamp		
Key Plan		
Project Title:		
UNIVERSITY OF NEW HAVEN NEW RESIDENCE HALL		
Drawing Title:		
ROOM NUMBERING PLAN		
Project No. 74463.10 Scale: 1/4"=1'-0"		
Drawn By: TK/NC/SP		
Checked By: EC		
Approved By: VG		
Date: 03/06/2008		
Drawing No. A10-02a		

DWG ISSUE & REVISION HISTORY

Key Plan

Project Title:

UNIVERSITY OF NEW HAVEN  
NEW RESIDENCE HALL

Drawing Title:

ROOM NUMBERING PLAN

Project No. 74463.10 Scale: 1/4"=1'-0"

Drawn By: TK/NC/SP

Checked By: EC

Approved By: VG

Date: 03/06/2008

Drawing No. A10-02a